


rumi°L

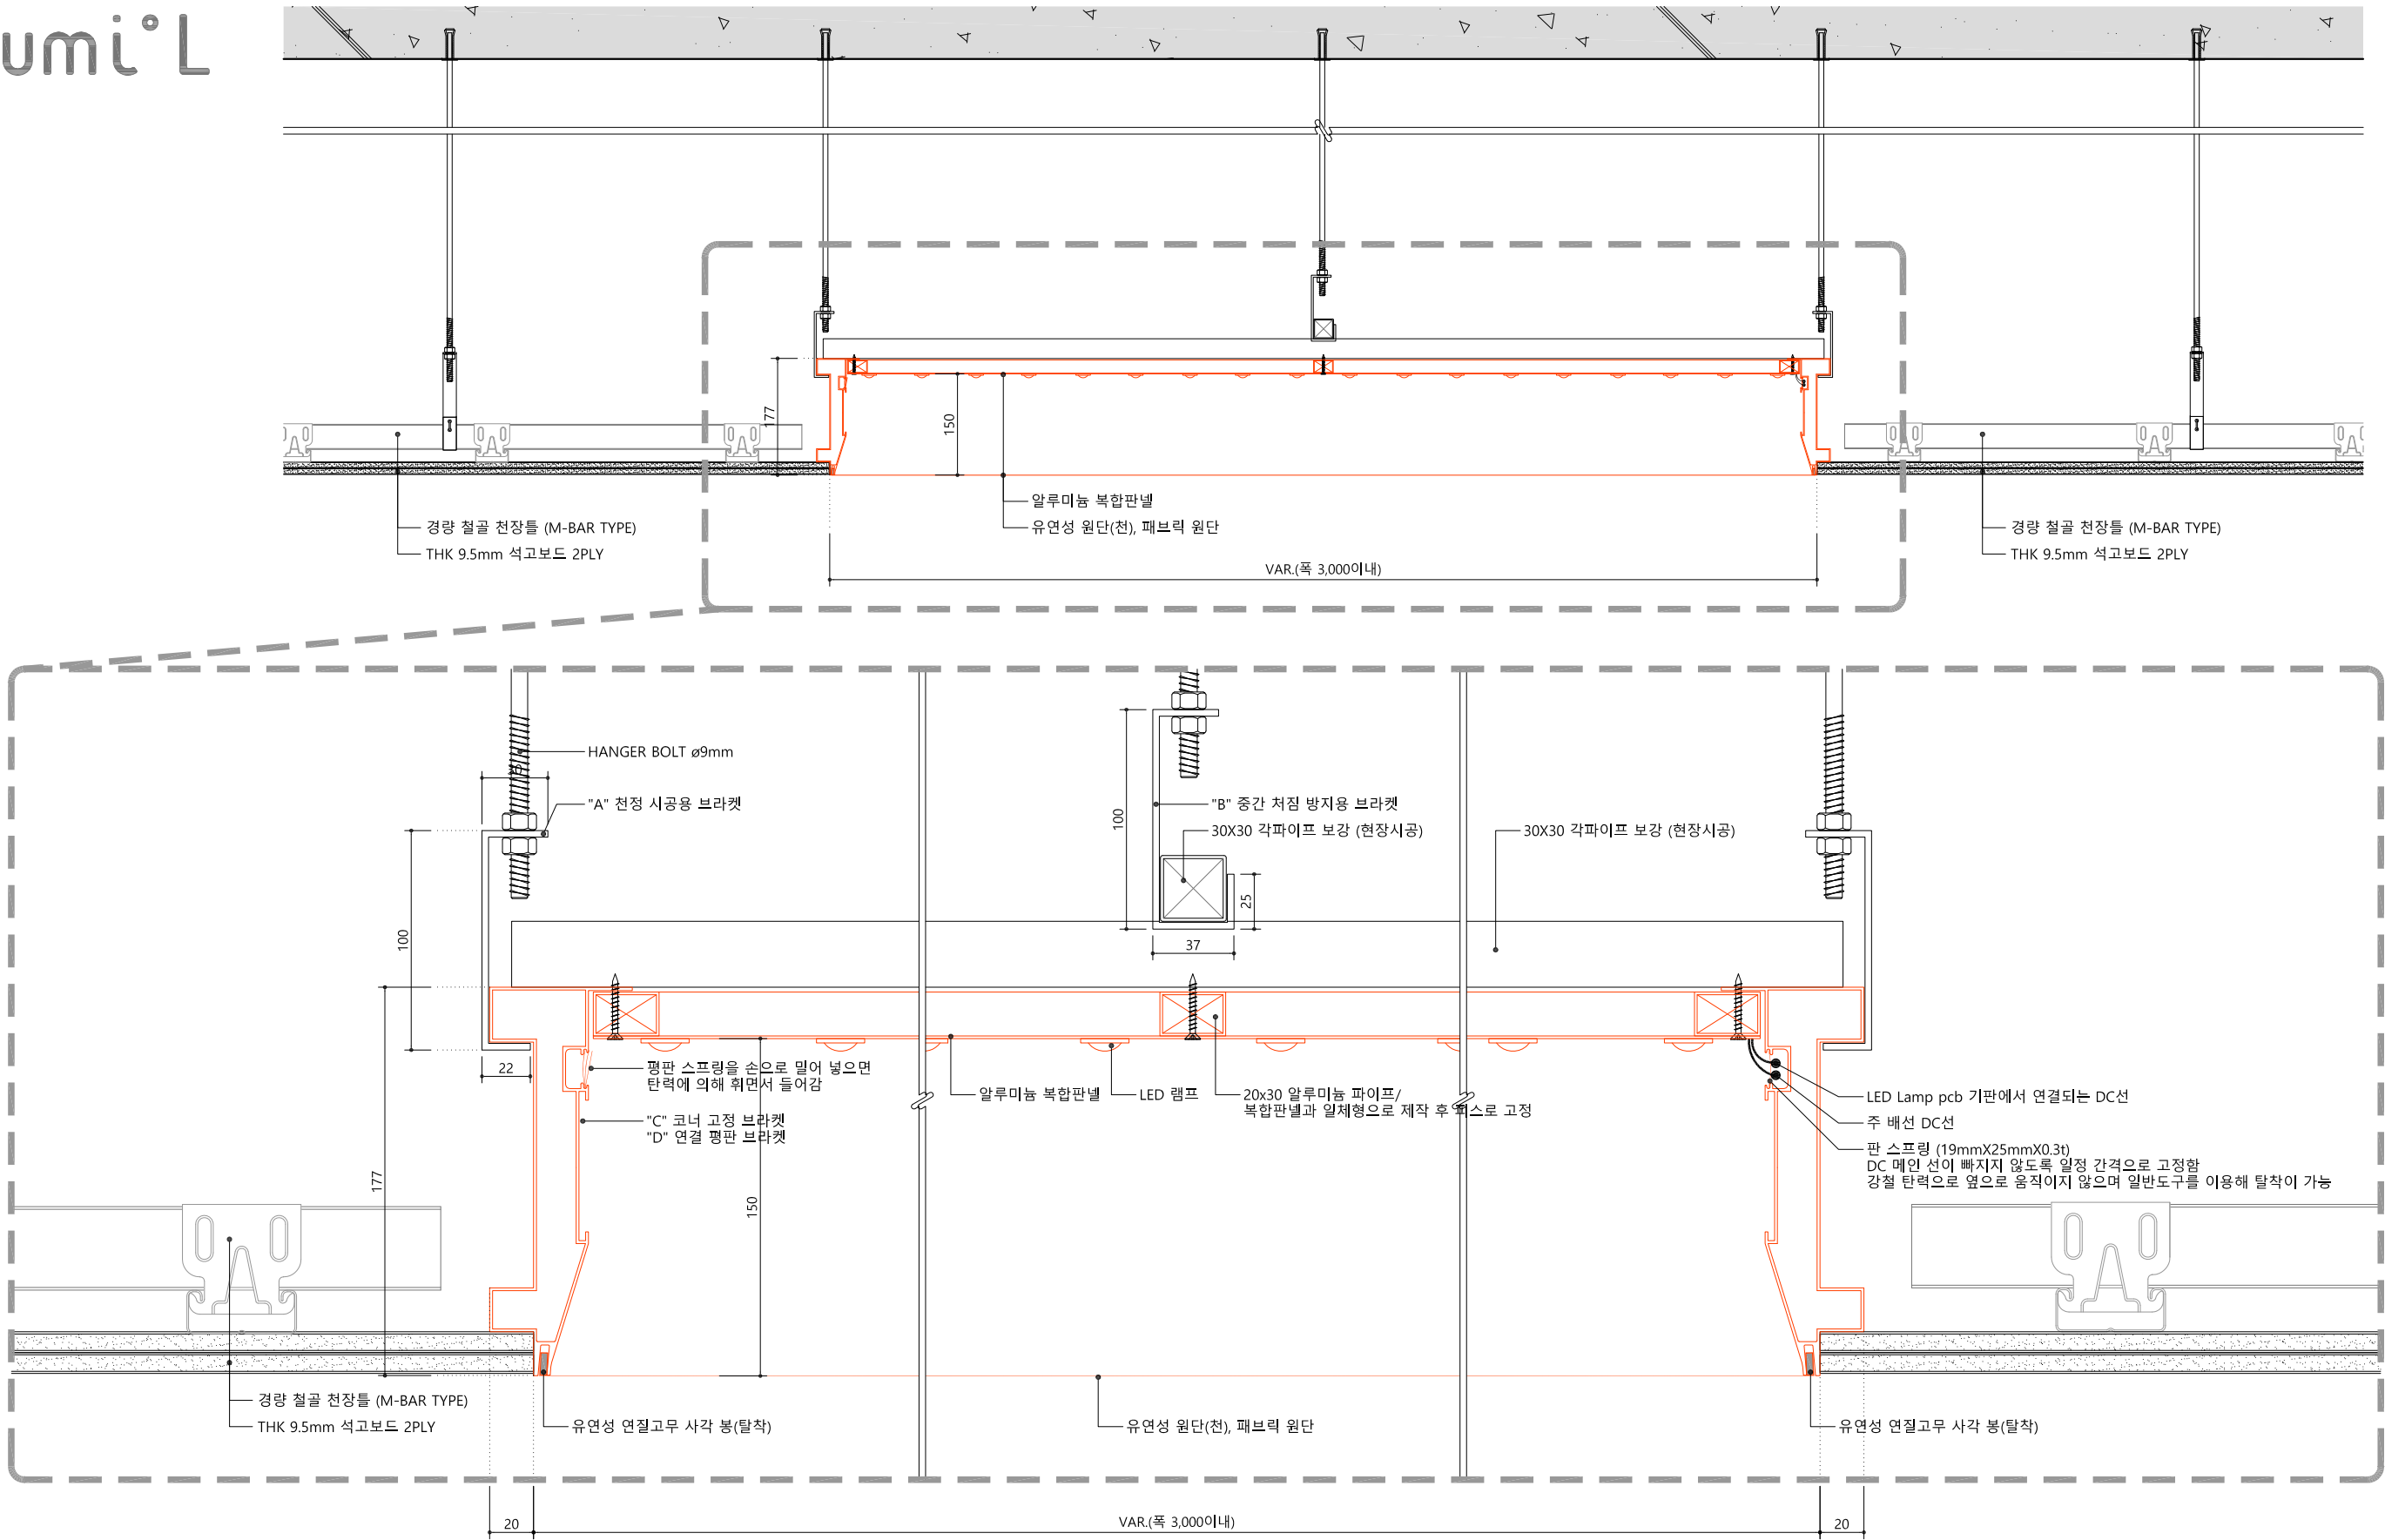

1 루미엘 매입형 177 시공 상세도										SCALE					
DESIGN SUPERVISION <div><div>2F, 16 Dongjak-daero 33ga-gil, Dongjak-gu, 06996 www.rumi.co.kr</div></div>				CONSTRUCTOR				NOTE:		PROJECT:		SCALE:		DATE:	
										NAME OF DRAWING:					
										APPROVED BY:		SHEET NO:		DRAWN NO:	
										CHECKED BY:					